



Strathbogrie Materials & Colour Palette and Precedent Imagery

Strathbogrie Shire Council
THOMSON HAY LANDSCAPE ARCHITECTS
in collaboration with Tomkinson Group

July 2023

Strathbogie
SURFACES



Concrete kerb



Asphalt road




Concrete maintenance edge along median



Lawn




Organic mulch

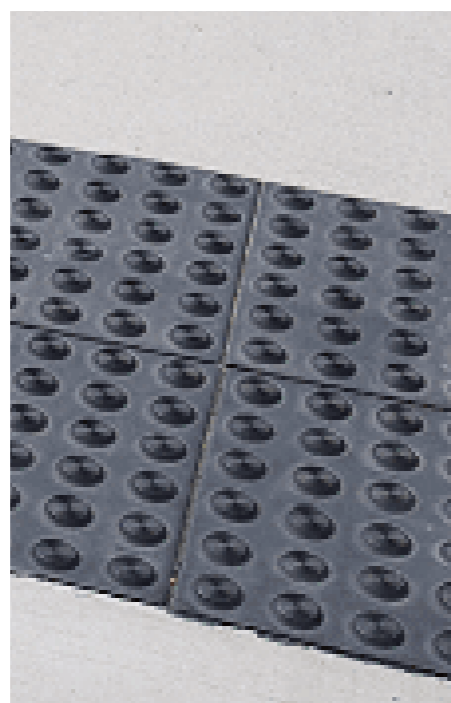

Tactile indicators - ceramic or rubber options
NOTE: Ensure tactile indicators provide adequate contrast.




'Darley' exposed aggregate concrete by Hanson Concrete

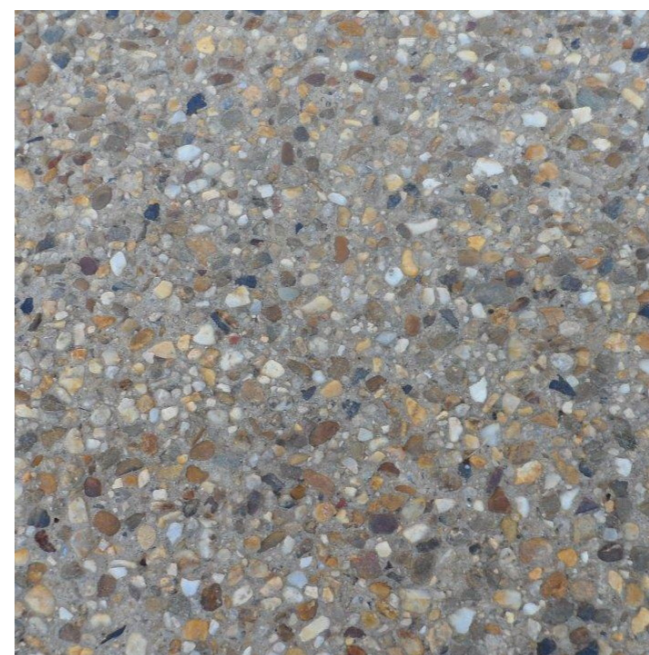


'Merriang South' exposed aggregate concrete by Hanson Concrete



Exposed aggregate pedestrian crossing
NOTE: Ensure exposed aggregate used at zebra crossing provides adequate contrast to line marking.

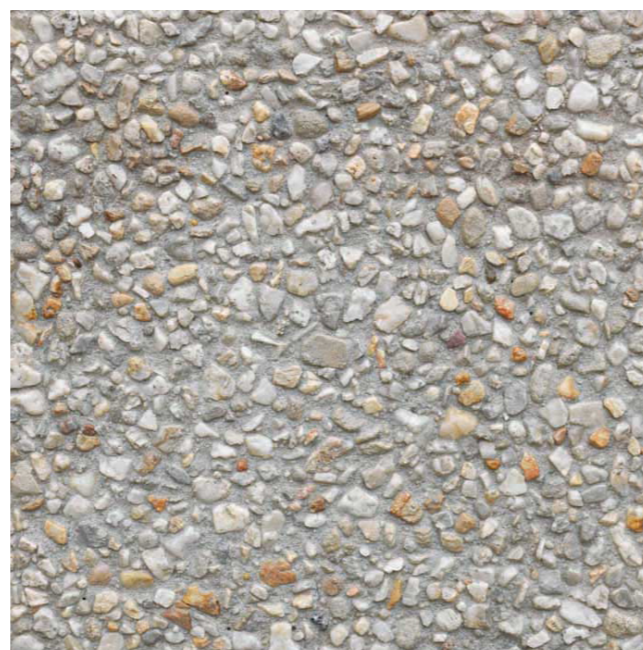

'Bacchus Marsh' exposed aggregate concrete by Hanson Concrete

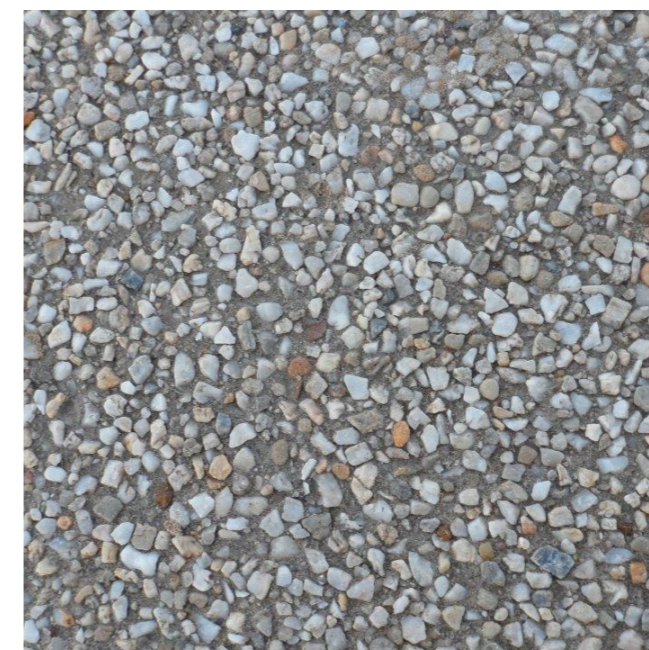

'Bells Beach' exposed aggregate concrete by Hanson Concrete

Project:
Strathbogie Streetscape

Prepared for:
Strathbogie Shire Council

Surfaces

Date: 13.07.2023
Drawing No: 2318 - 01

THOMSON HAY
LANDSCAPE ARCHITECTS

130 Howards Road
WATTLE FLAT VIC 3352
T 03 5334 5321
E office@thomsonhay.com
W www.thomsonhay.com

Bins:



Botton and Gardiner - Noosa Bin 240L with a taper hood. Hardwood, Duraslat and powdercoated/galvinised steel feature panels available.



CSA- Manhattan Bin Enclosure 240L. Mild steel or stainless steel with hardwood timber or enviroslat recycled slats.

Seating:



Botton and Gardiner - Urban seat with aluminium polished or powdercoated frame. Option of hardwood or timber look aluminium slats. DDA compliant.



CSA- Manhattan Seat with mild steel or stainless steel frame. Option of Hardwood or Enviroslat recycled slats. DDA compliant.



Botton and Gardiner - Urban post seat and table- powdercoated or polished aluminium frame. Option of hardwood, duraslat or timber look aluminium slats.



CSA- Manhattan Setting with mild steel or stainless steel frame. Option of Hardwood or Enviroslat recycled slats. DDA compliant via request.

Project:
Strathbogie Streetscape

Prepared for:
Strathbogie Shire Council

Furniture Palette

Date: 13.07.2023
Drawing No: 2318- 03

THOMSON HAY
LANDSCAPE ARCHITECTS



130 Howards Road
WATTLE FLAT VIC 3352
T 03 5334 5321
E office@thomsonhay.com
W www.thomsonhay.com

Groundcovers



Casuarina glauca 'Cousin It'



Myoporum parvifolium 'Yareena'
Creeping Boobialla



Trachelospermum asiaticum 'Flat Mat'
Asian Star Jasmine



Grevillea 'FlatAz'
Grevillea

Strappy Leaf / Grasses



Liriope muscari 'Pink Pearl'
Liriope Pink Pearl



Liriope muscari 'Amethyst'
Liriope Amethyst



Lomandra verday
Basket Grass



Dianella tasmanica 'Blaze'
Tasman Flax



Dianella tasmanica 'Emerald Arch'
Native Flax



Dianella tasmanica 'Tas Red'
Native Flax

Low Shrubs



Callistemon 'Calkwr'
Red Rover Bottlebrush



Westringia 'Mundi'



Correa pulchella
Native Fuchsia



Grevillea rosmarinifolia
Rosemary Grevillea

Strathbogrie

PLANTING

Project:
Strathbogrie Streetscape

Prepared for:
Strathbogrie Shire Council


Planting Palette

Date: 13.07.2023
Drawing No: 2318 - 07

THOMSON HAY
LANDSCAPE ARCHITECTS




130 Howards Road
WATTLE FLAT VIC 3352
T 03 5334 5321
E office@thomsonhay.com
W www.thomsonhay.com

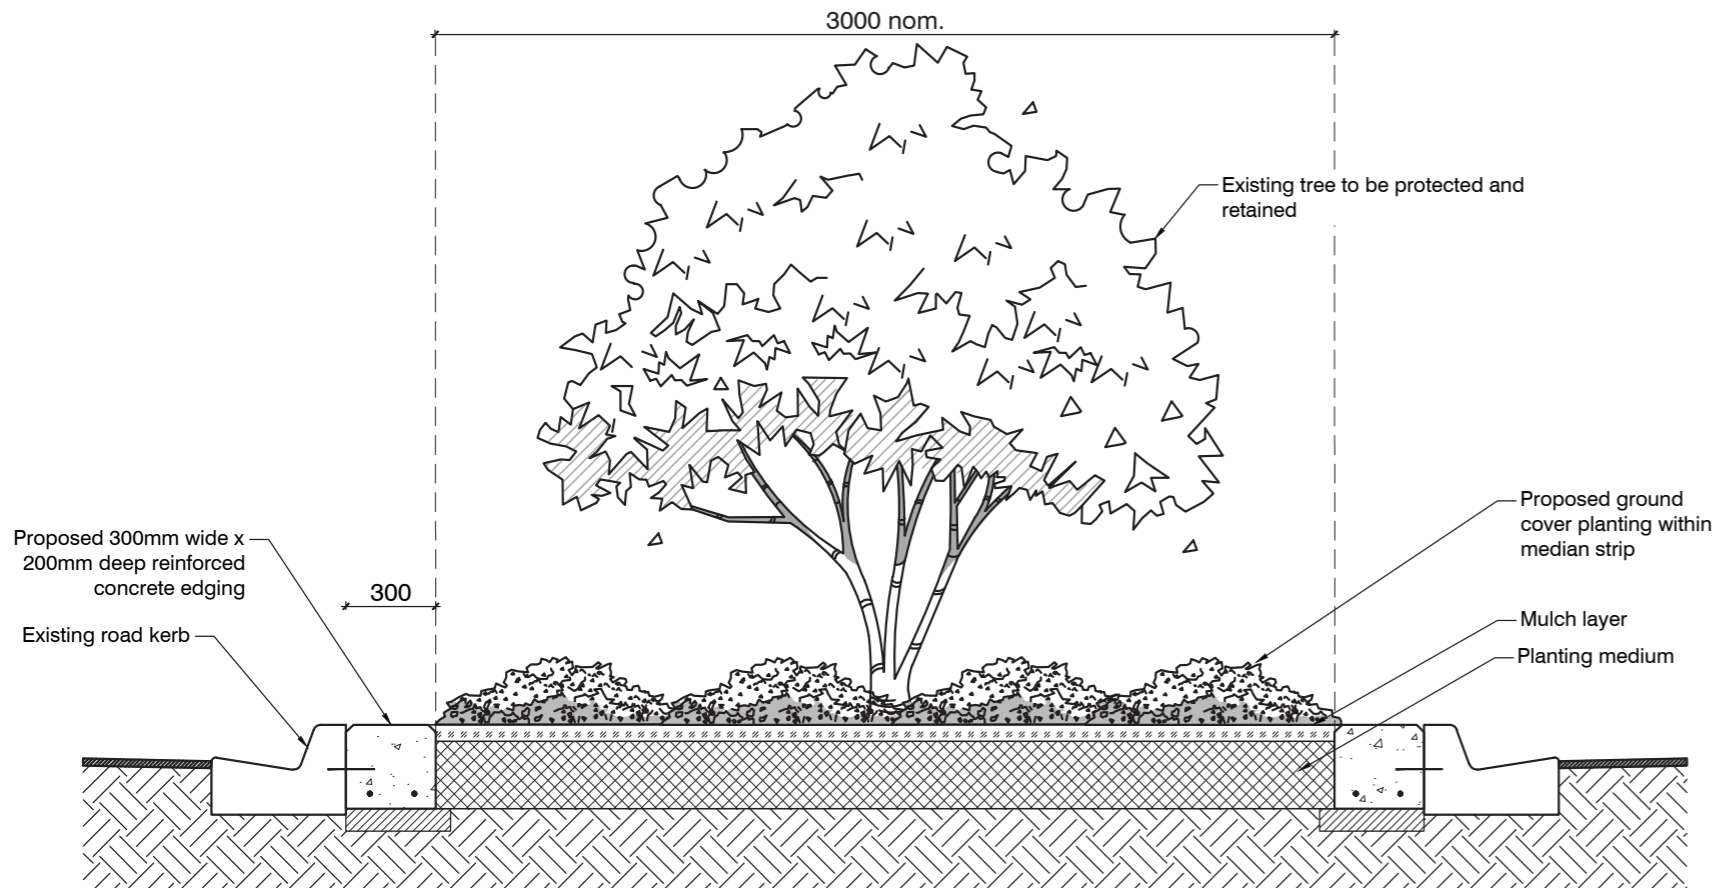

Central median planting module section
Scale 1:25 at A3

- NOTE: Arrange planting to provide the following:
- Ground covers at intersections, pedestrian crossings and around features.
 - Strap leaf planting under existing trees
 - Alternate plant colour and texture to provide visual interest, e.g. strap leaf / low shrub / strap leaf.

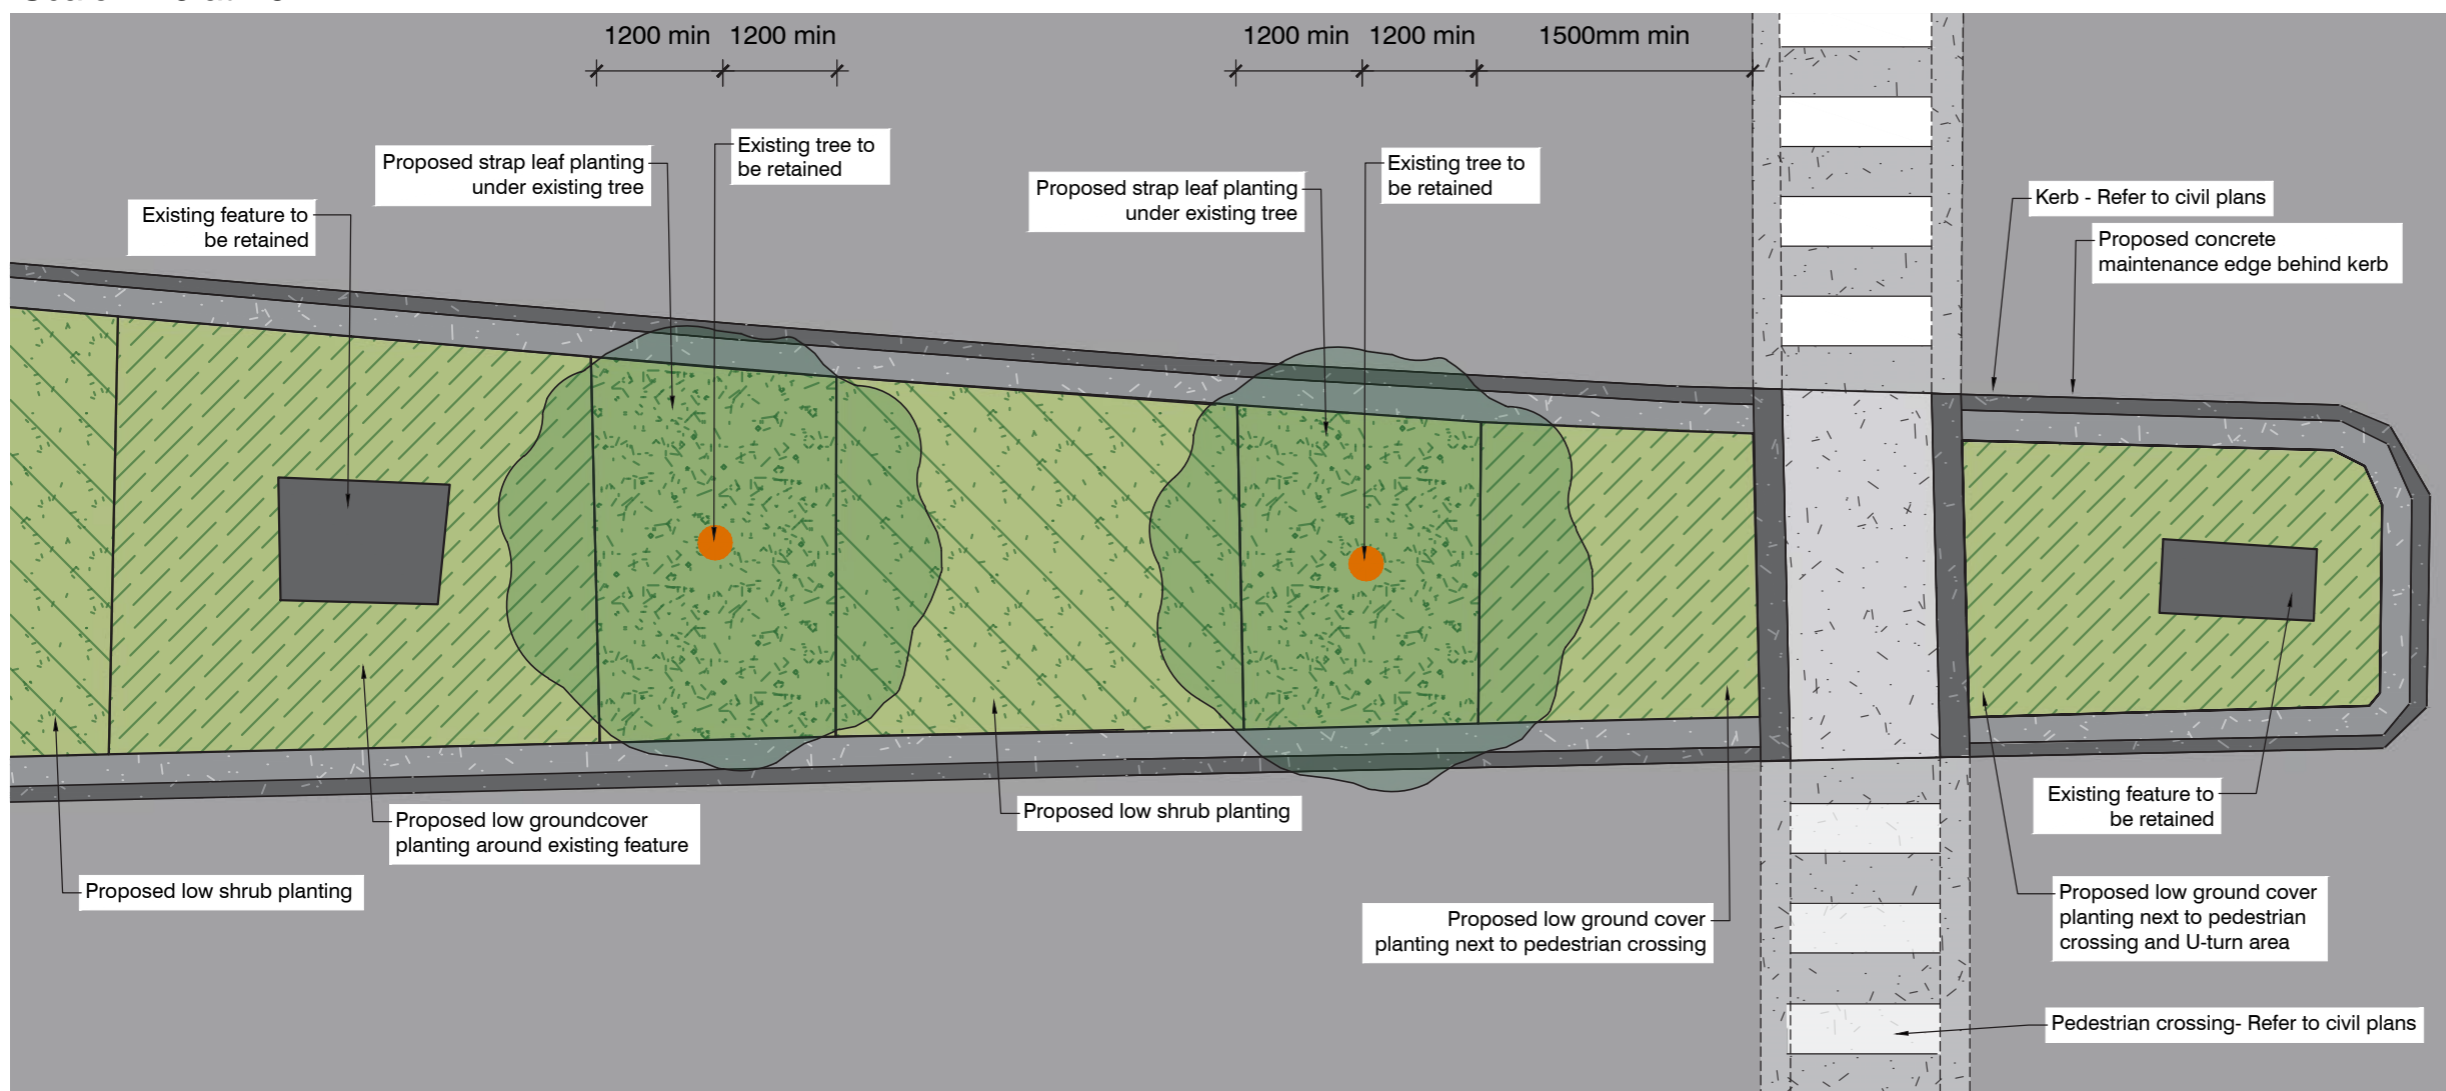

Median planting module plan
Scale 1:75 at A3

Project:
Strathbogie Streetscape

Prepared for:
Strathbogie Shire Council

Planting Modules

Date: 13.07.2023
Drawing No: 2318 - 08

THOMSON HAY
LANDSCAPE ARCHITECTS



130 Howards Road
WATTLE FLAT VIC 3352
T 03 5334 5321
E office@thomsonhay.com
W www.thomsonhay.com